


- UNIT A - 150.80 m<sup>2</sup>
- UNIT B - 123.97 m<sup>2</sup>
- UNIT C - 35.75 m<sup>2</sup>
- UNIT D - 21.19 m<sup>2</sup>
- UNIT E - 33.73 m<sup>2</sup>
- LOBBY - 38.64 m<sup>2</sup>

© THIS PLAN IS THE PROPERTY OF KARAKA PINES VILLAGES AND MUST NOT BE COPIED NOR USED BY ANY THIRD PARTY WITHOUT THE CONSENT OF THE COMPANY



Marketing STANAWAY ROTOTUNA -		DESIGN KPG		DRAWN WEB	
		CHECKED K de Raat		CLIENT KPG	
It is the contractors responsibility to check and verify all dimensions and levels on site before commencing any works.		DATE 28/08/2024	SCALE 1:100	SHEET 1	

- UNIT C - 111.15 m<sup>2</sup>
- UNIT D - 113.95 m<sup>2</sup>
- UNITE E - 111.31 m<sup>2</sup>
- LOBBY - 26.45 m<sup>2</sup>

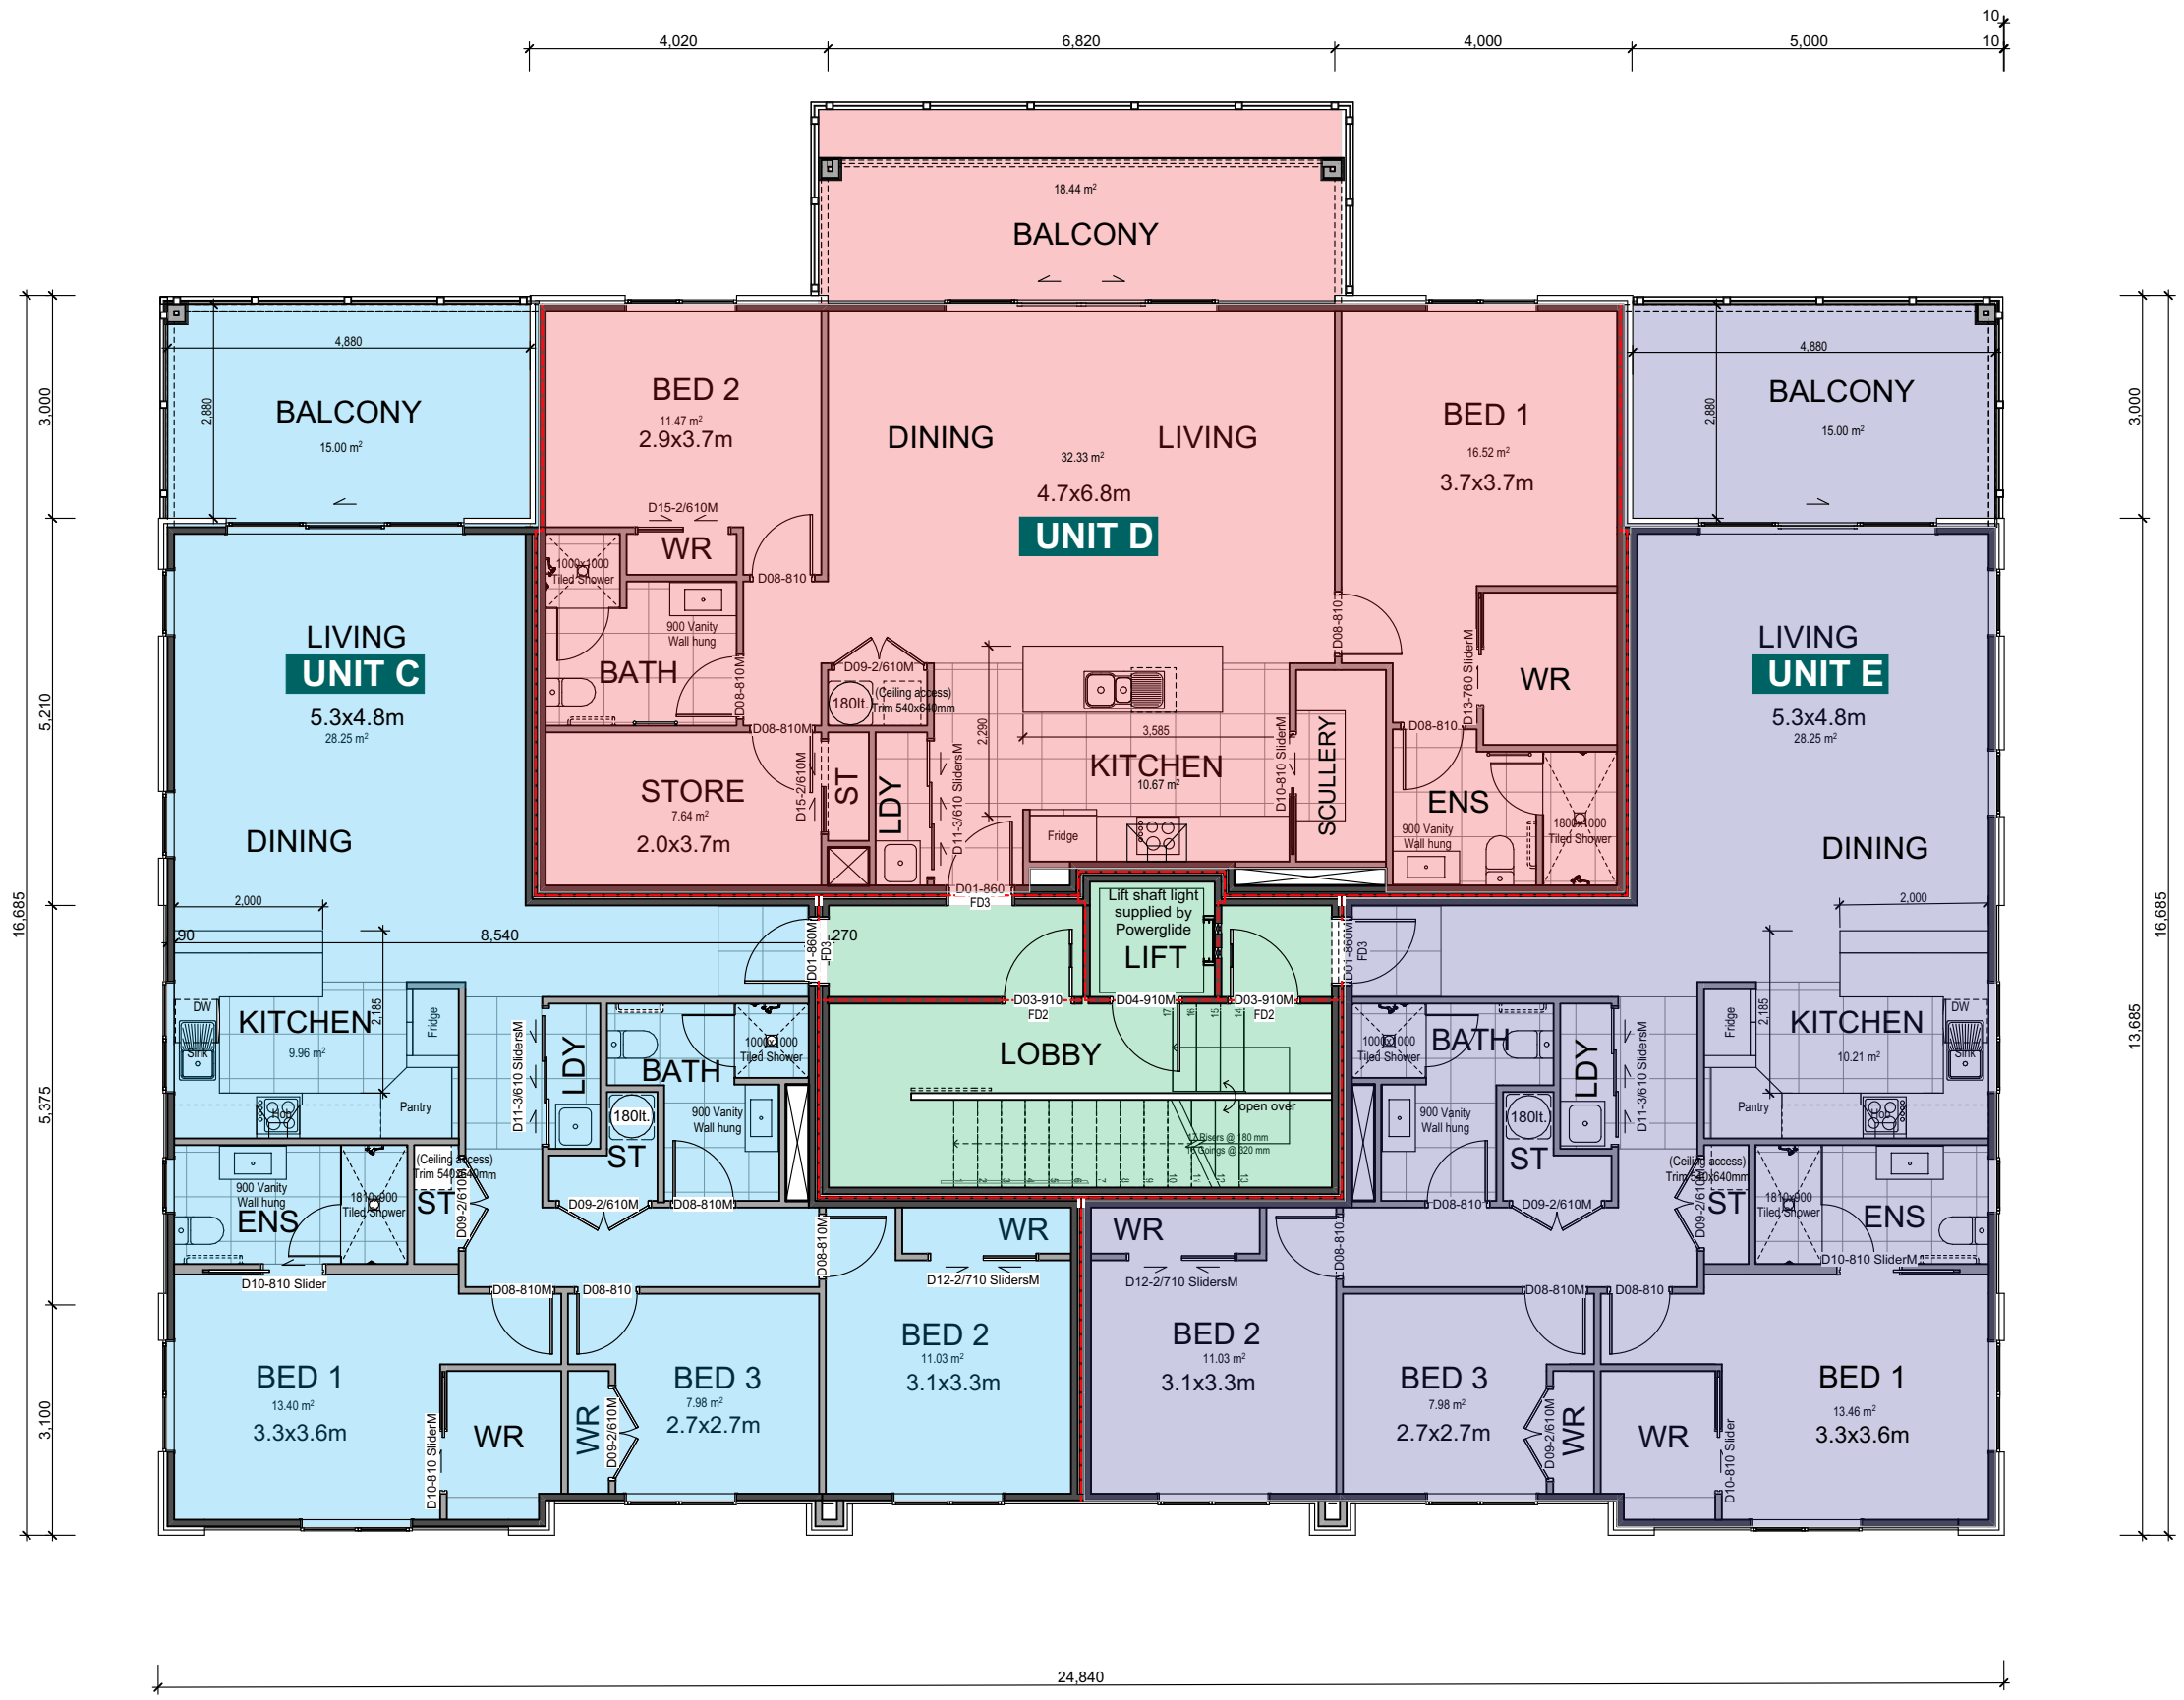

© THIS PLAN IS THE PROPERTY OF KARAKA PINES VILLAGES AND MUST NOT BE COPIED NOR USED BY ANY THIRD PARTY WITHOUT THE CONSENT OF THE COMPANY



STANAWAY

		First Floor Plan			
Marketing STANAWAY ROTOTUNA -	DESIGN	KPG	DRAWN	WEB	
	CHECKED	K de Raat	CLIENT	KPG	
It is the contractors responsibility to check and verify all dimensions and levels on site before commencing any works.		DATE	SCALE	SHEET	
		28/08/2024	1:100	2	